


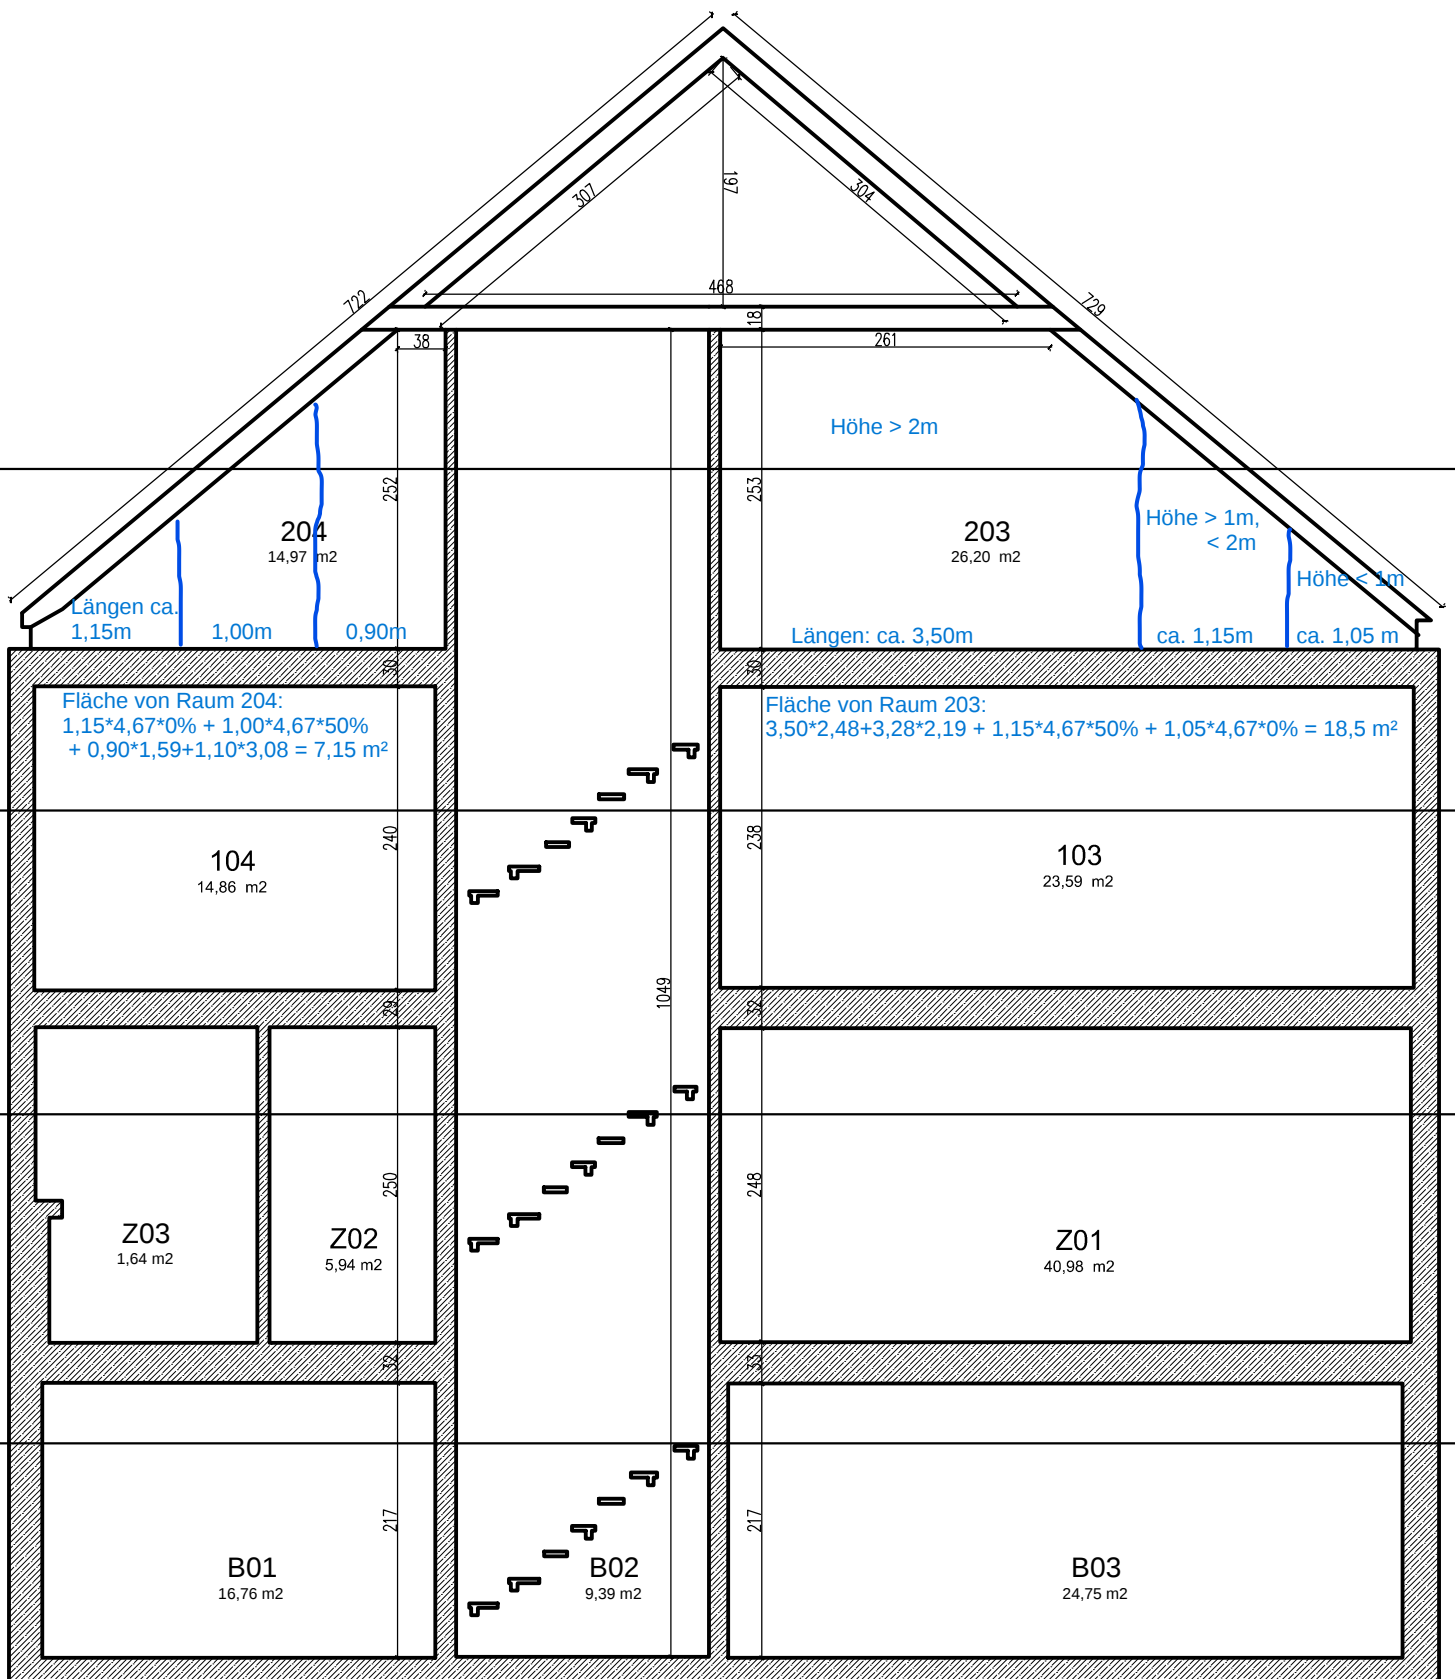

A-A KESİTİ