


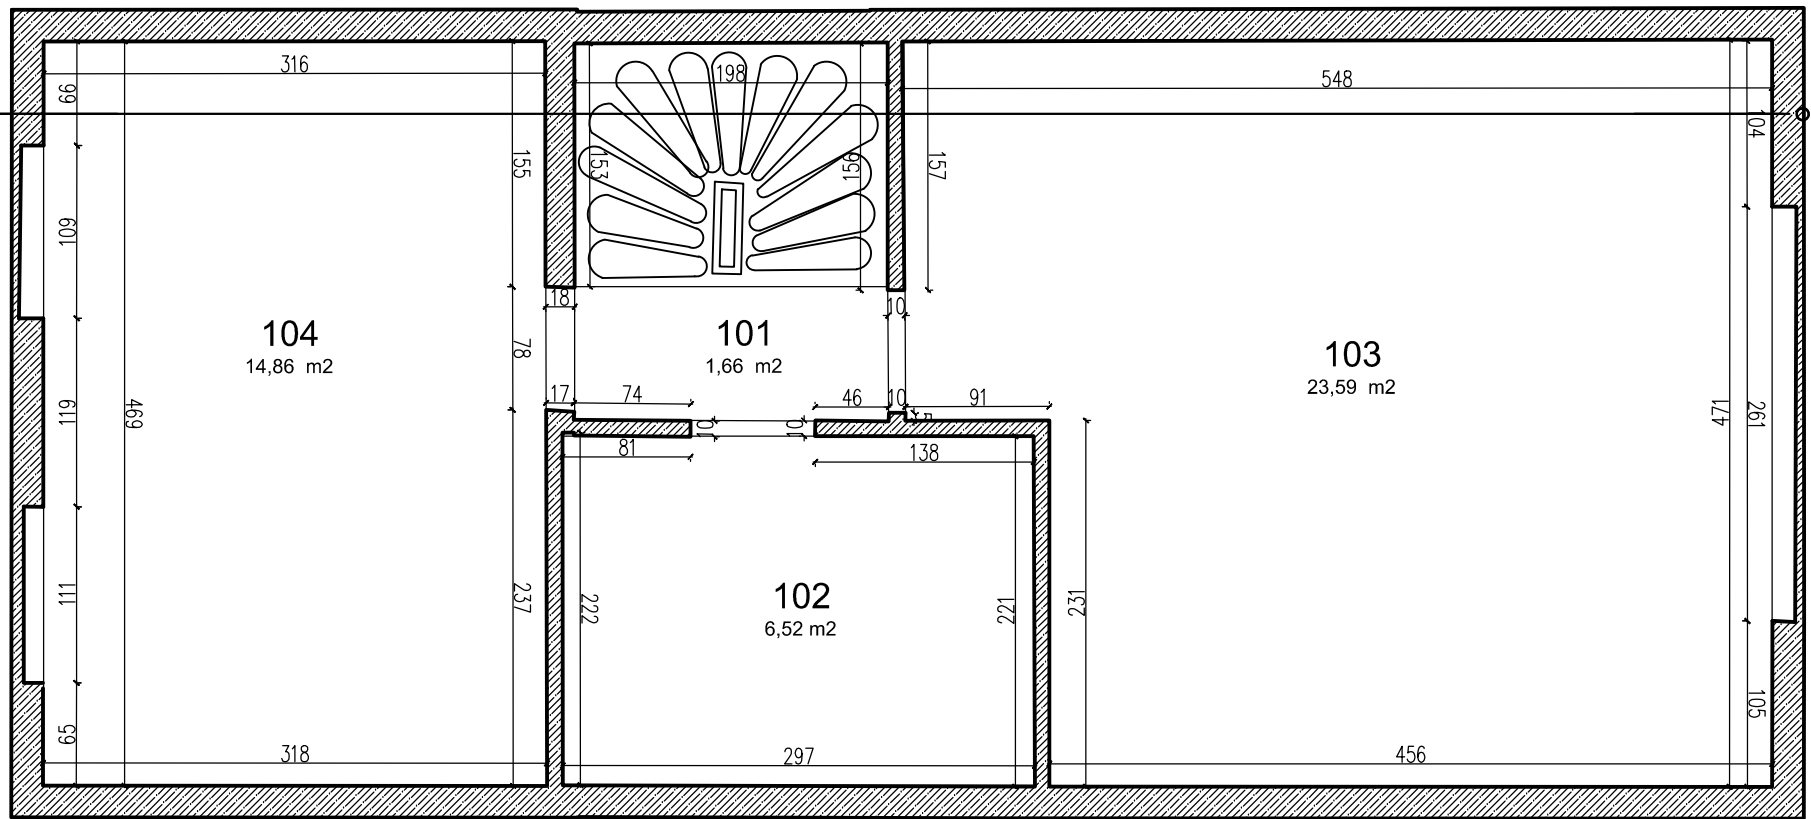

BİRİNCİ KAT